




Your complimentary use period has ended. Thank you for using PDF Complete.

Click Here to upgrade to Unlimited Pages and Expanded Features

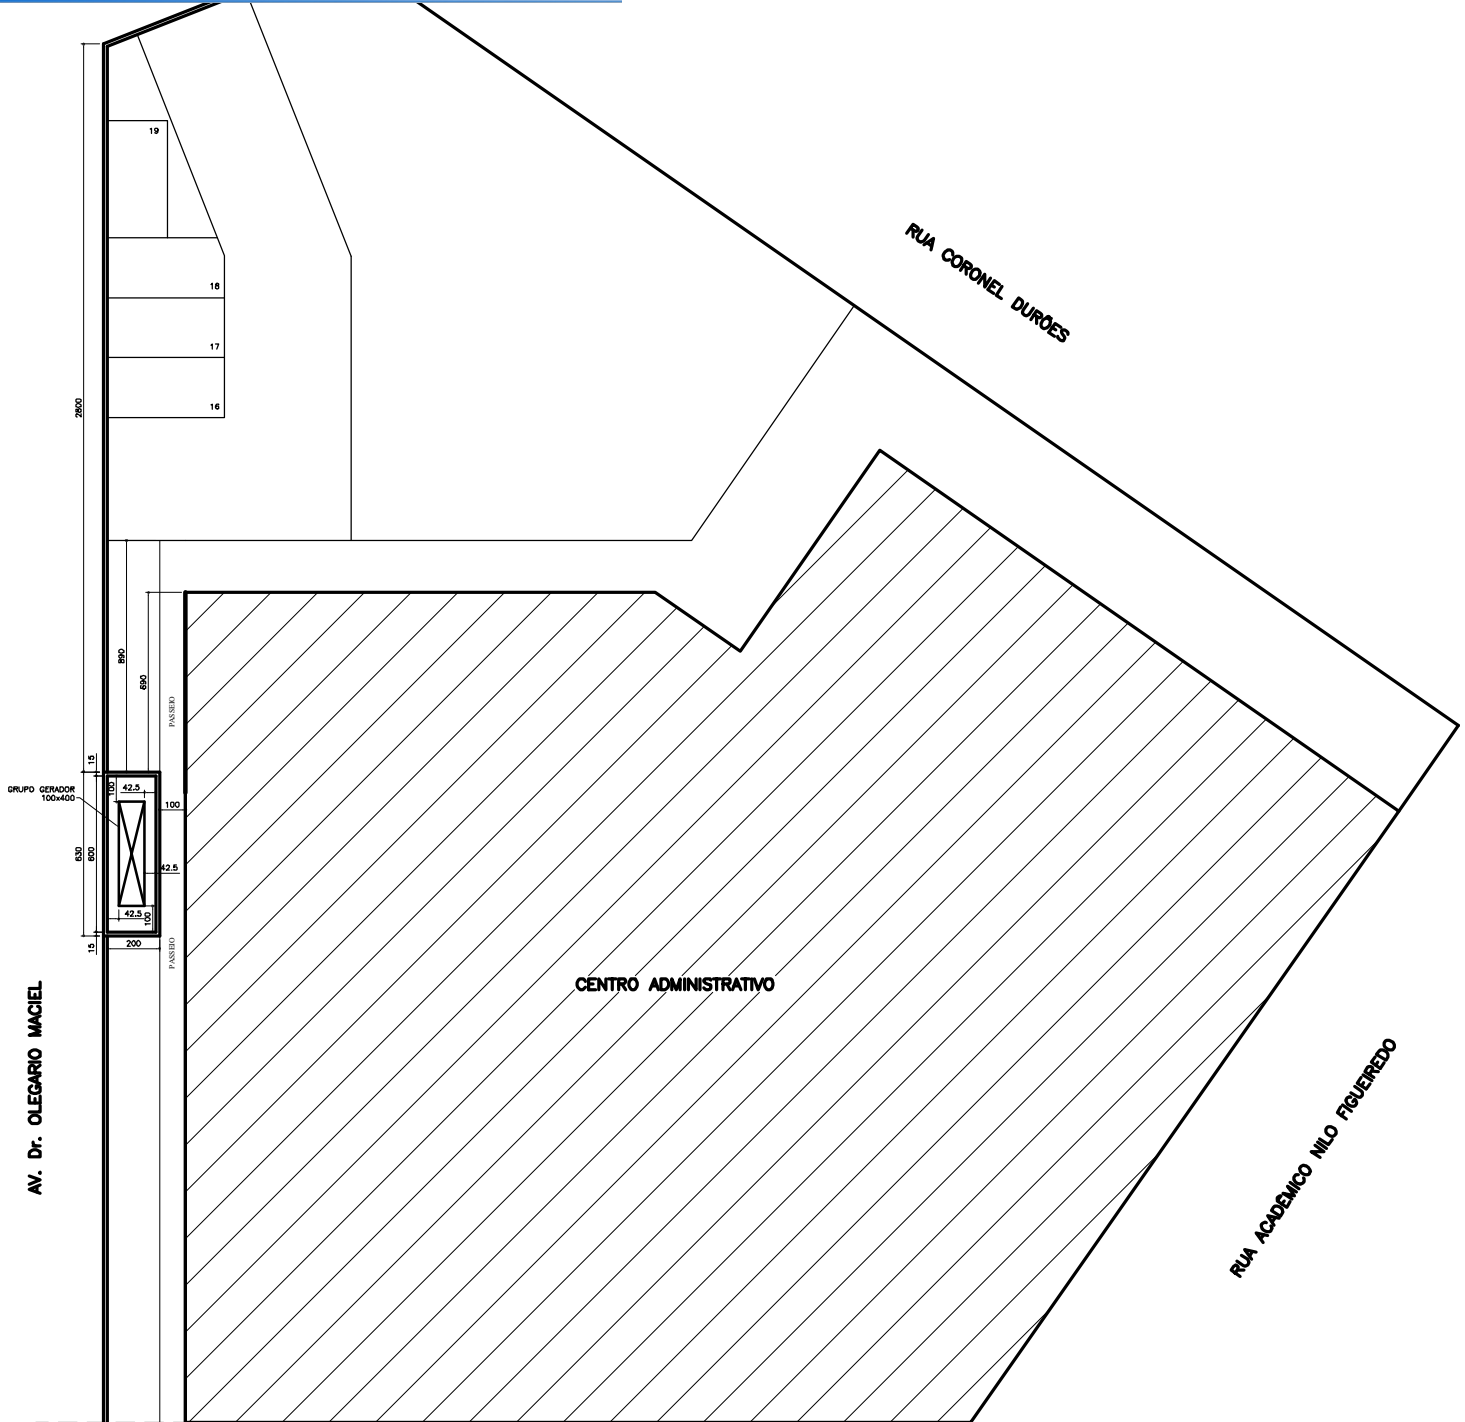

**CENTRO ADMINISTRATIVO**  
**GRUPO GERADOR - ANEXO I**  
 PLANTA DO 1º PAVIMENTO  
 ESCALA 1/100

PRODUCED BY AN AUTODESK EDUCATIONAL PRODUCT

PRODUCED BY AN AUTODESK EDUCATIONAL PRODUCT

PROJETO	PROPRIETÁRIO		
ARQUITETO	CREA	ÁREA	DATA